



Rapport A x 10

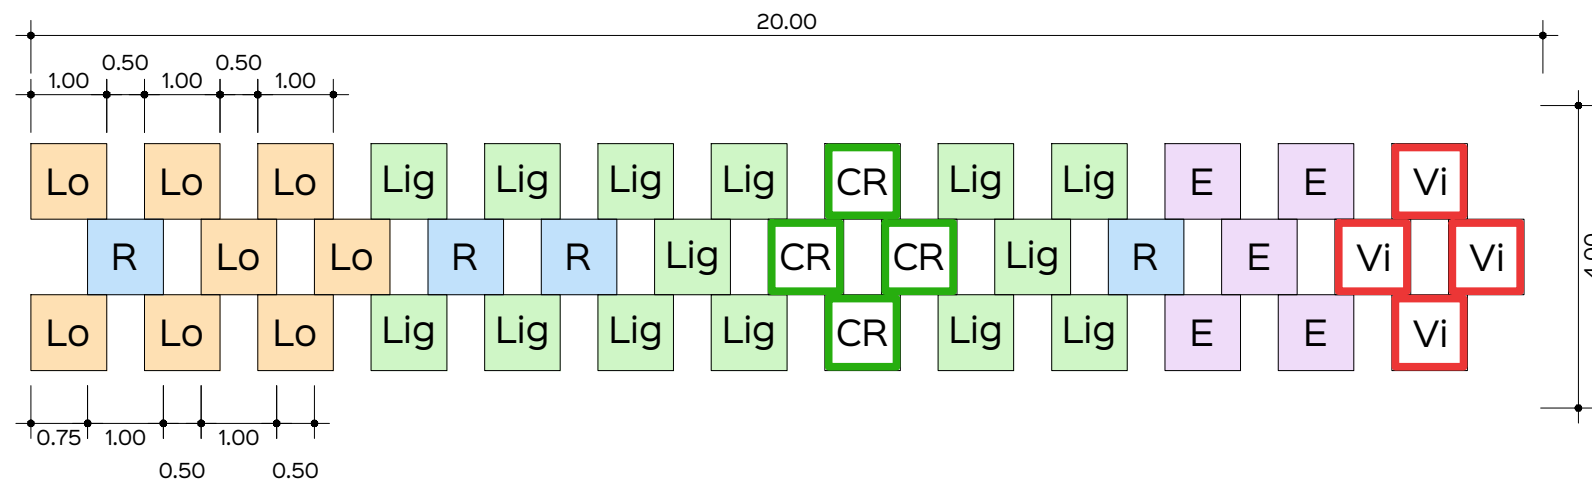

- | | | | |
|--------------------|---|----------------------|---|
| Vi 4x10 =40 | Viburnum opulus Sol.
3xv. mB 125/150 | Lo 8x10=80 | Lonicera xylosteum
Co. 3l 80/100 |
| CR 4x10 =40 | Crataegus monogyna
3xv. mB 125/150 | E 5x10=50 | Euonymus europaeus
Co. 3l 60/100 |
| R 4x10 =40 | Rhamus cathartica
3xv. mB 125/150 | Lig 14x10=140 | Ligustrum vulg. 'Atrov.'
Co. 7,5l 80/100 |

Rapport B x 10

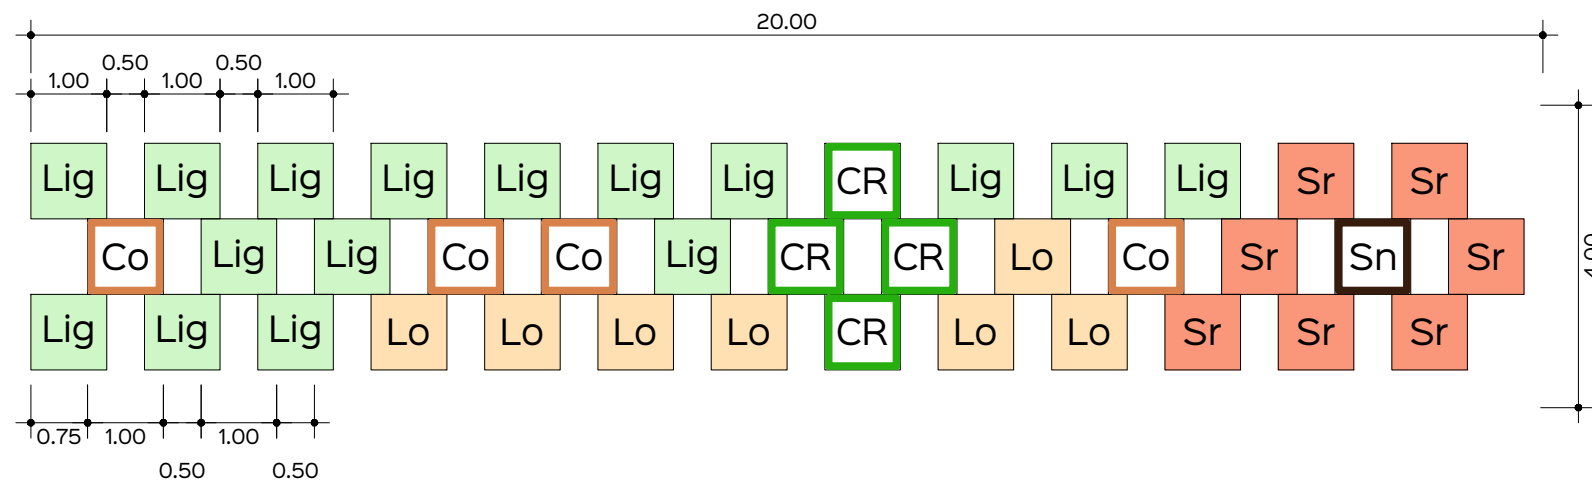

- | | | | |
|--------------------|---------------------------------------|----------------------|---|
| Co 4x10 =40 | Cornus mas
Sol. 3xv. mB 100/125 | Lo 8x10=80 | Lonicera xylosteum
Co. 3l 80/100 |
| CR 4x10 =40 | Crataegus monogyna
3xv. mB 100/125 | Lig 16x10=160 | Ligustrum vulg. 'Atrev.'
Co. 7,5l 80/100 |
| Sn 1x10=10 | Sambucus nigra
3xv. mB 100/125 | Sr 7x10=70 | Sambucus racemosa
Co. 7,5l 100/150 |

11			
10			
9			
8			
7			
6			
5			
4			
3			
2			
1	19.01.2021	NIX	Datel angelegt
INDEX	DATUM	GEÄNDERT VON:	ÄNDERUNGSART



Datei: 5.1.11_D_Rapporte_Landschaftliche_Hecke 3041

Grünzug Grünewaldstraße

PFLANZPLAN M. 1 : 100 PLAN 5.3.P1
 RAPPORT INDEX 1

BAUHERR: Stadt Bielefeld

PLANUNG: L-A-E EHRIG GMBH

20.JANUAR.2021

NIX