


<ul style="list-style-type: none"> 1.000 2.000 3.000 4.000 5.000 6.000 7.000 8.000 9.000 10.000 	<ul style="list-style-type: none"> 11.000 12.000 13.000 14.000 15.000 16.000 17.000 18.000 19.000 20.000 	<ul style="list-style-type: none"> 21.000 22.000 23.000 24.000 25.000 26.000 27.000 28.000 29.000 30.000
---	--	--

<ul style="list-style-type: none"> 1.000 2.000 3.000 4.000 5.000 6.000 7.000 8.000 9.000 10.000 	<ul style="list-style-type: none"> 11.000 12.000 13.000 14.000 15.000 16.000 17.000 18.000 19.000 20.000 	<ul style="list-style-type: none"> 21.000 22.000 23.000 24.000 25.000 26.000 27.000 28.000 29.000 30.000
---	--	--

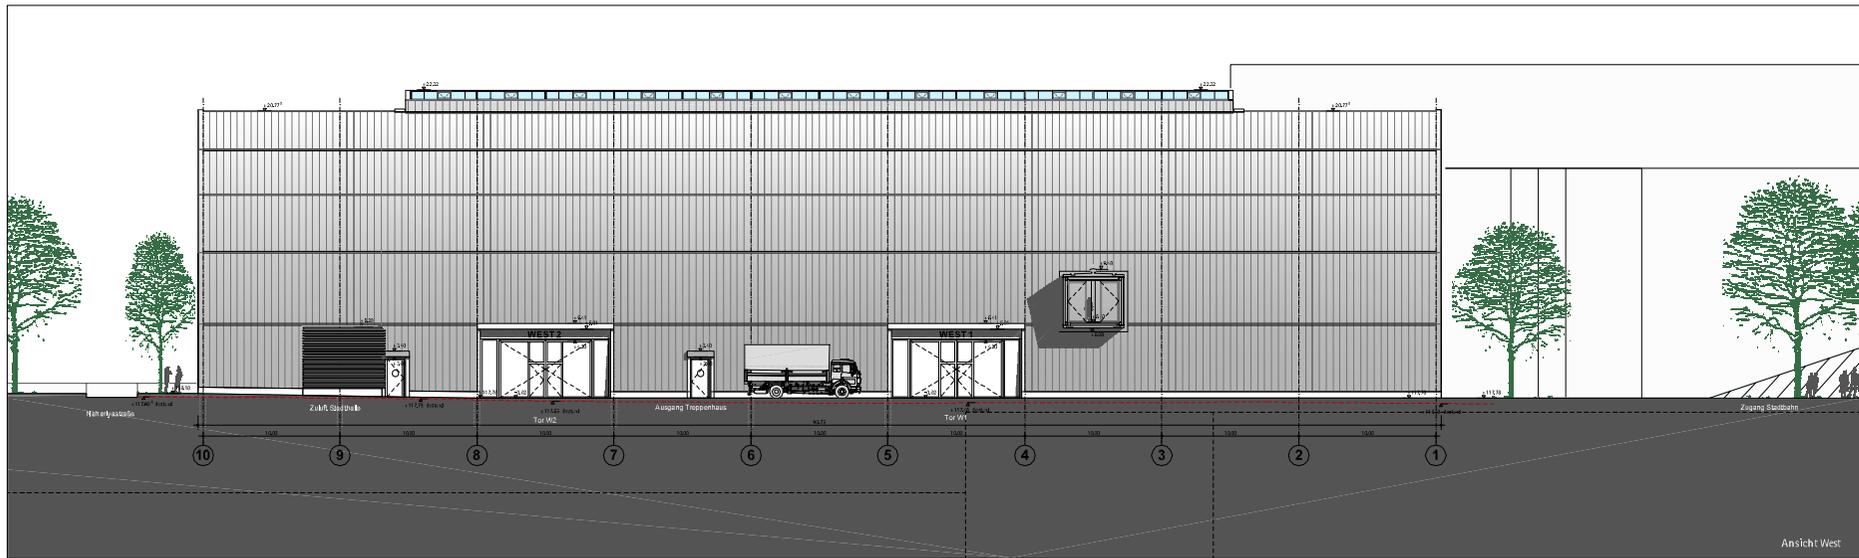

**STADTHALLE BIELEFELD
ERWEITERUNG MIT AUSSTELLUNGSHALLE**

BAUANTRAG
ANSICHT WEST = ANSICHT OST
1:100

AS/CS 2074/A 4 GP AOW P01 E

<ul style="list-style-type: none"> BVG gmp ... 	<ul style="list-style-type: none">
---	---