


Y 3472972.841  
X 5770862.432

Y 3473108.841  
X 5770862.432

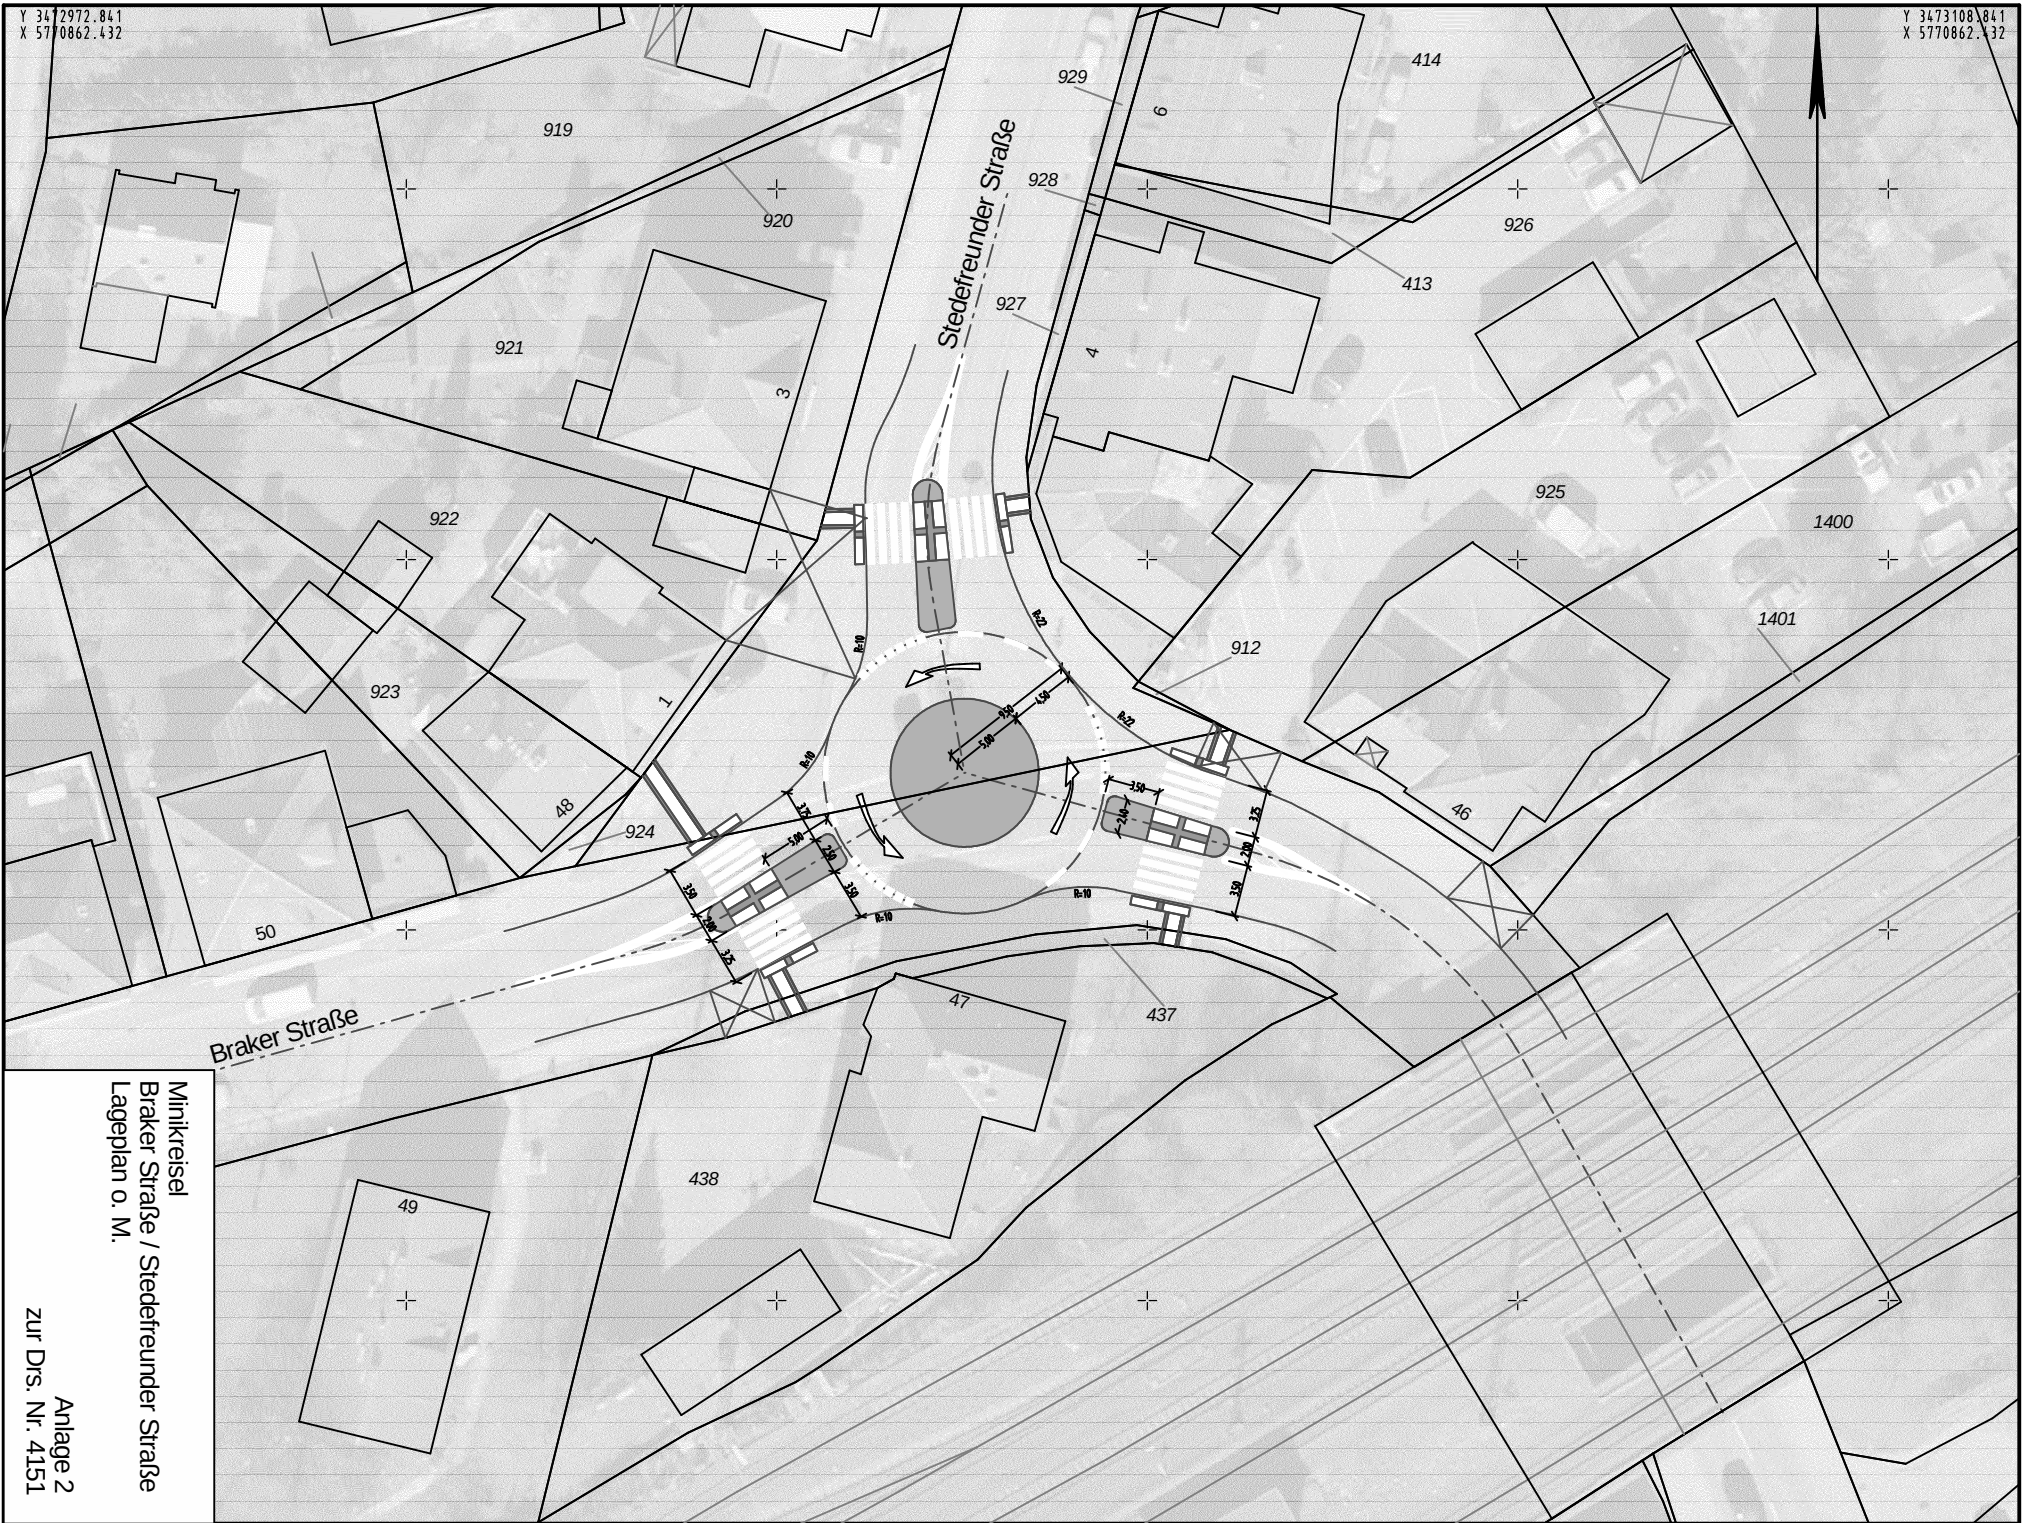

Minikreisell  
Braker Straße / Stedefreunder Straße  
Lageplan o. M.

Anlage 2  
zur Dts. Nr. 4151